



Pacific Ocean

Lands of Point Arena Lighthouse Keepers, Inc.
I.N. 2000-19392. M.C.R.

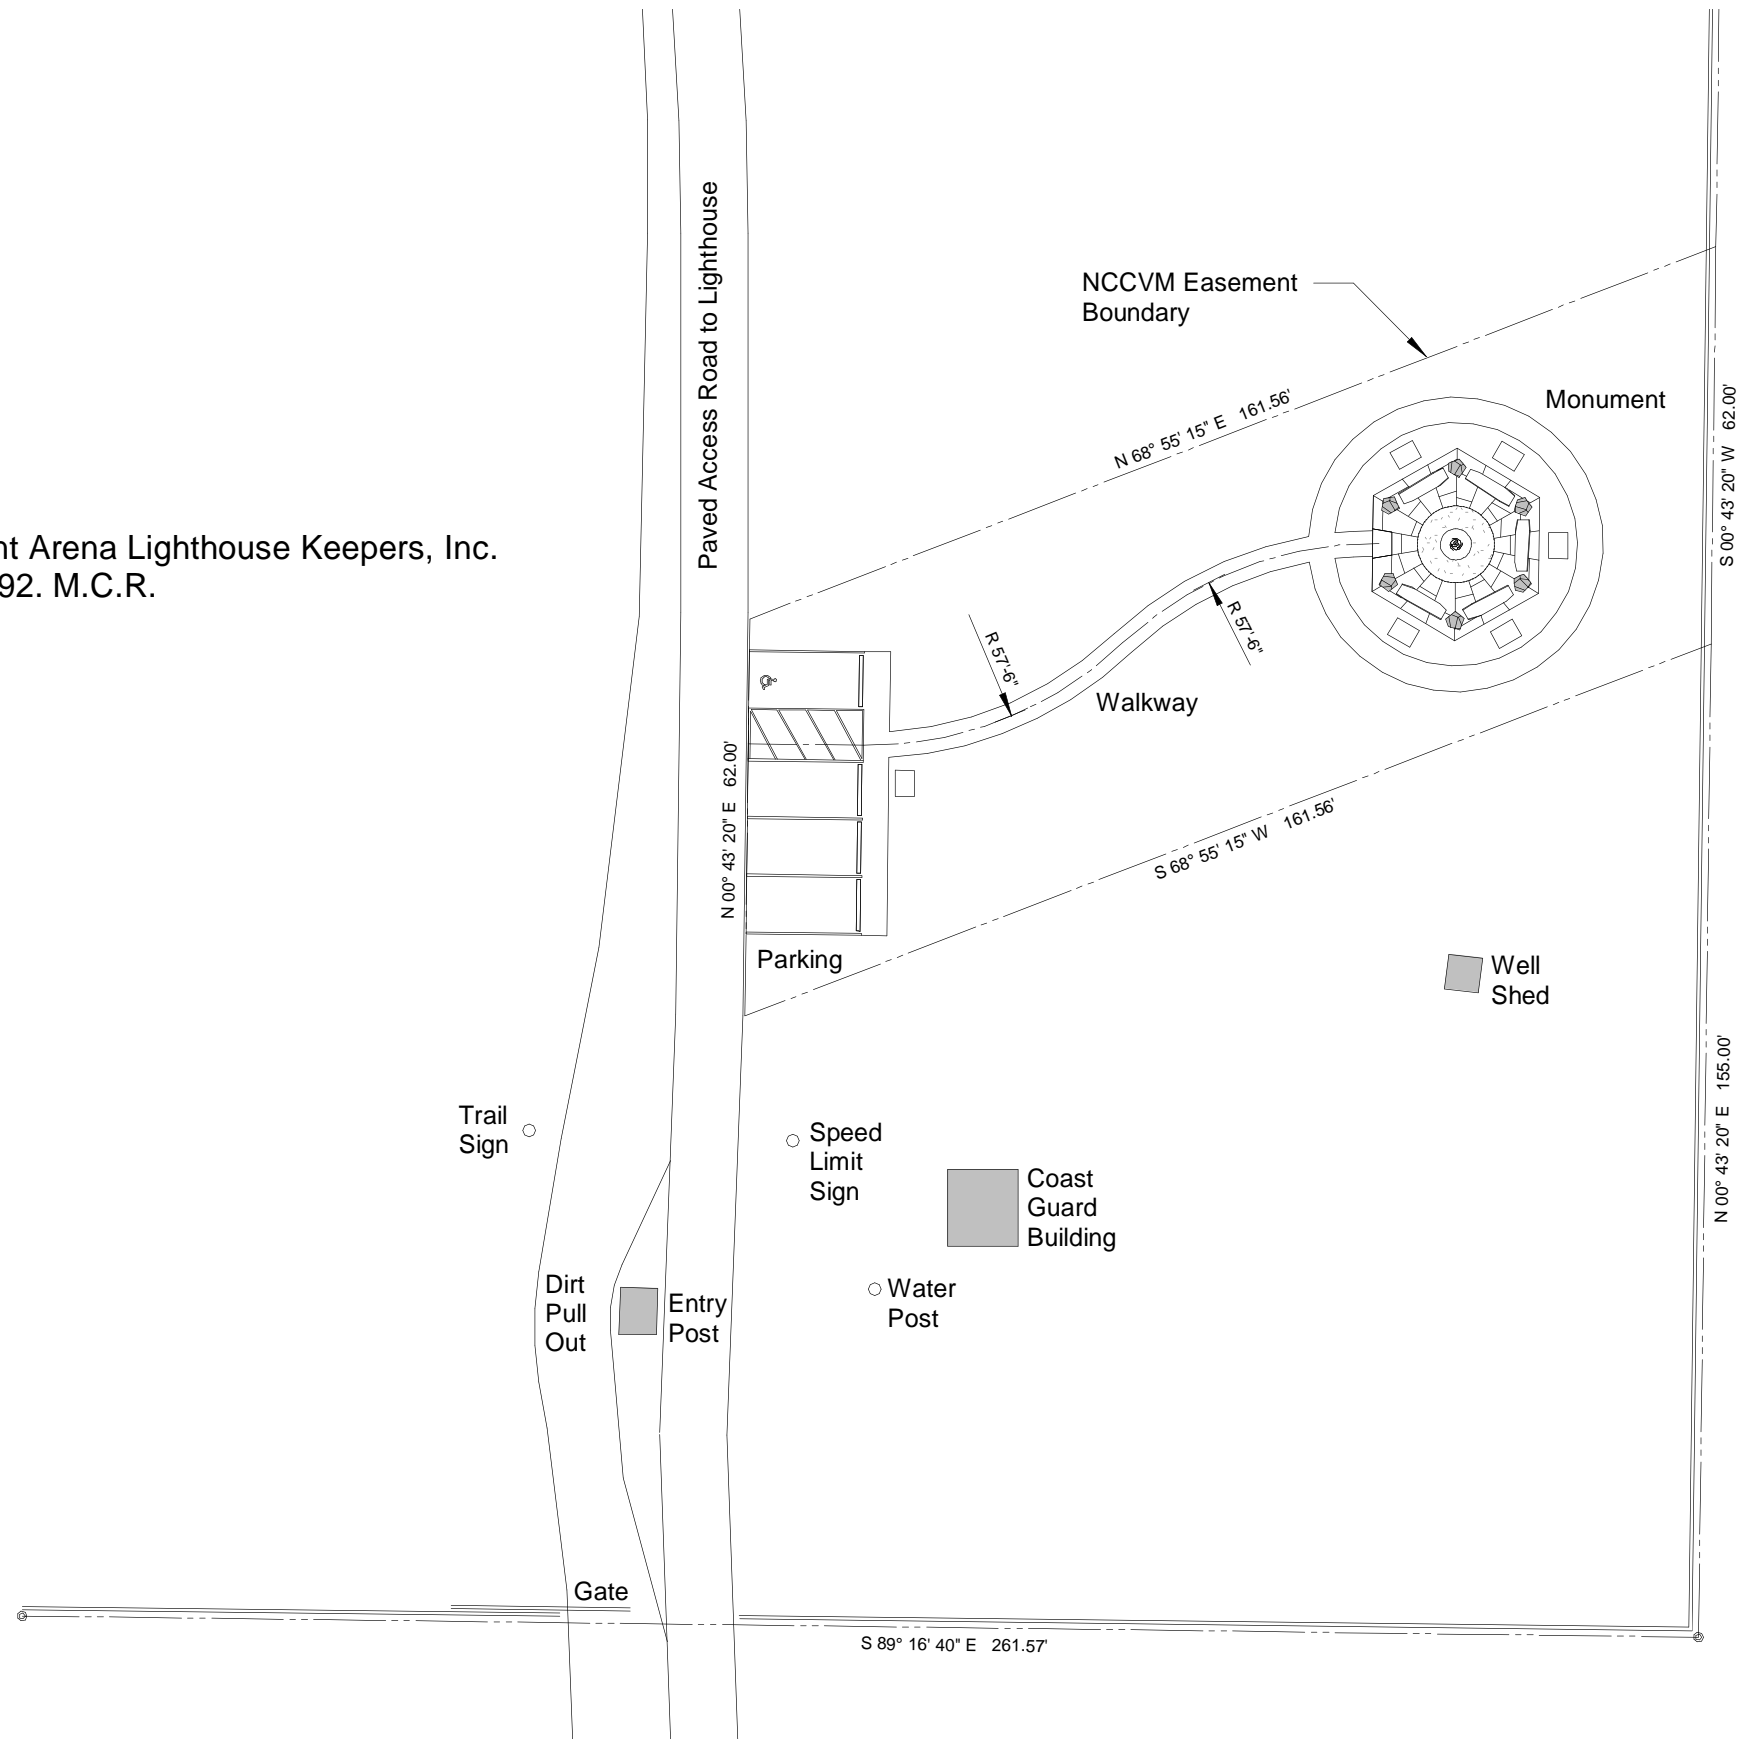


Project Northern California Coastal Veterans Monument
 Address 45500 Lighthouse Road
 Point Arena, CA 95468
 Architect Matthias Oppliger Architect
 Tel. 707.684.0463

Drawing Site Plan
 Scale 1" = 30'-0"
 Issue Coastal Development Permit Draft
 Date 12/18/20

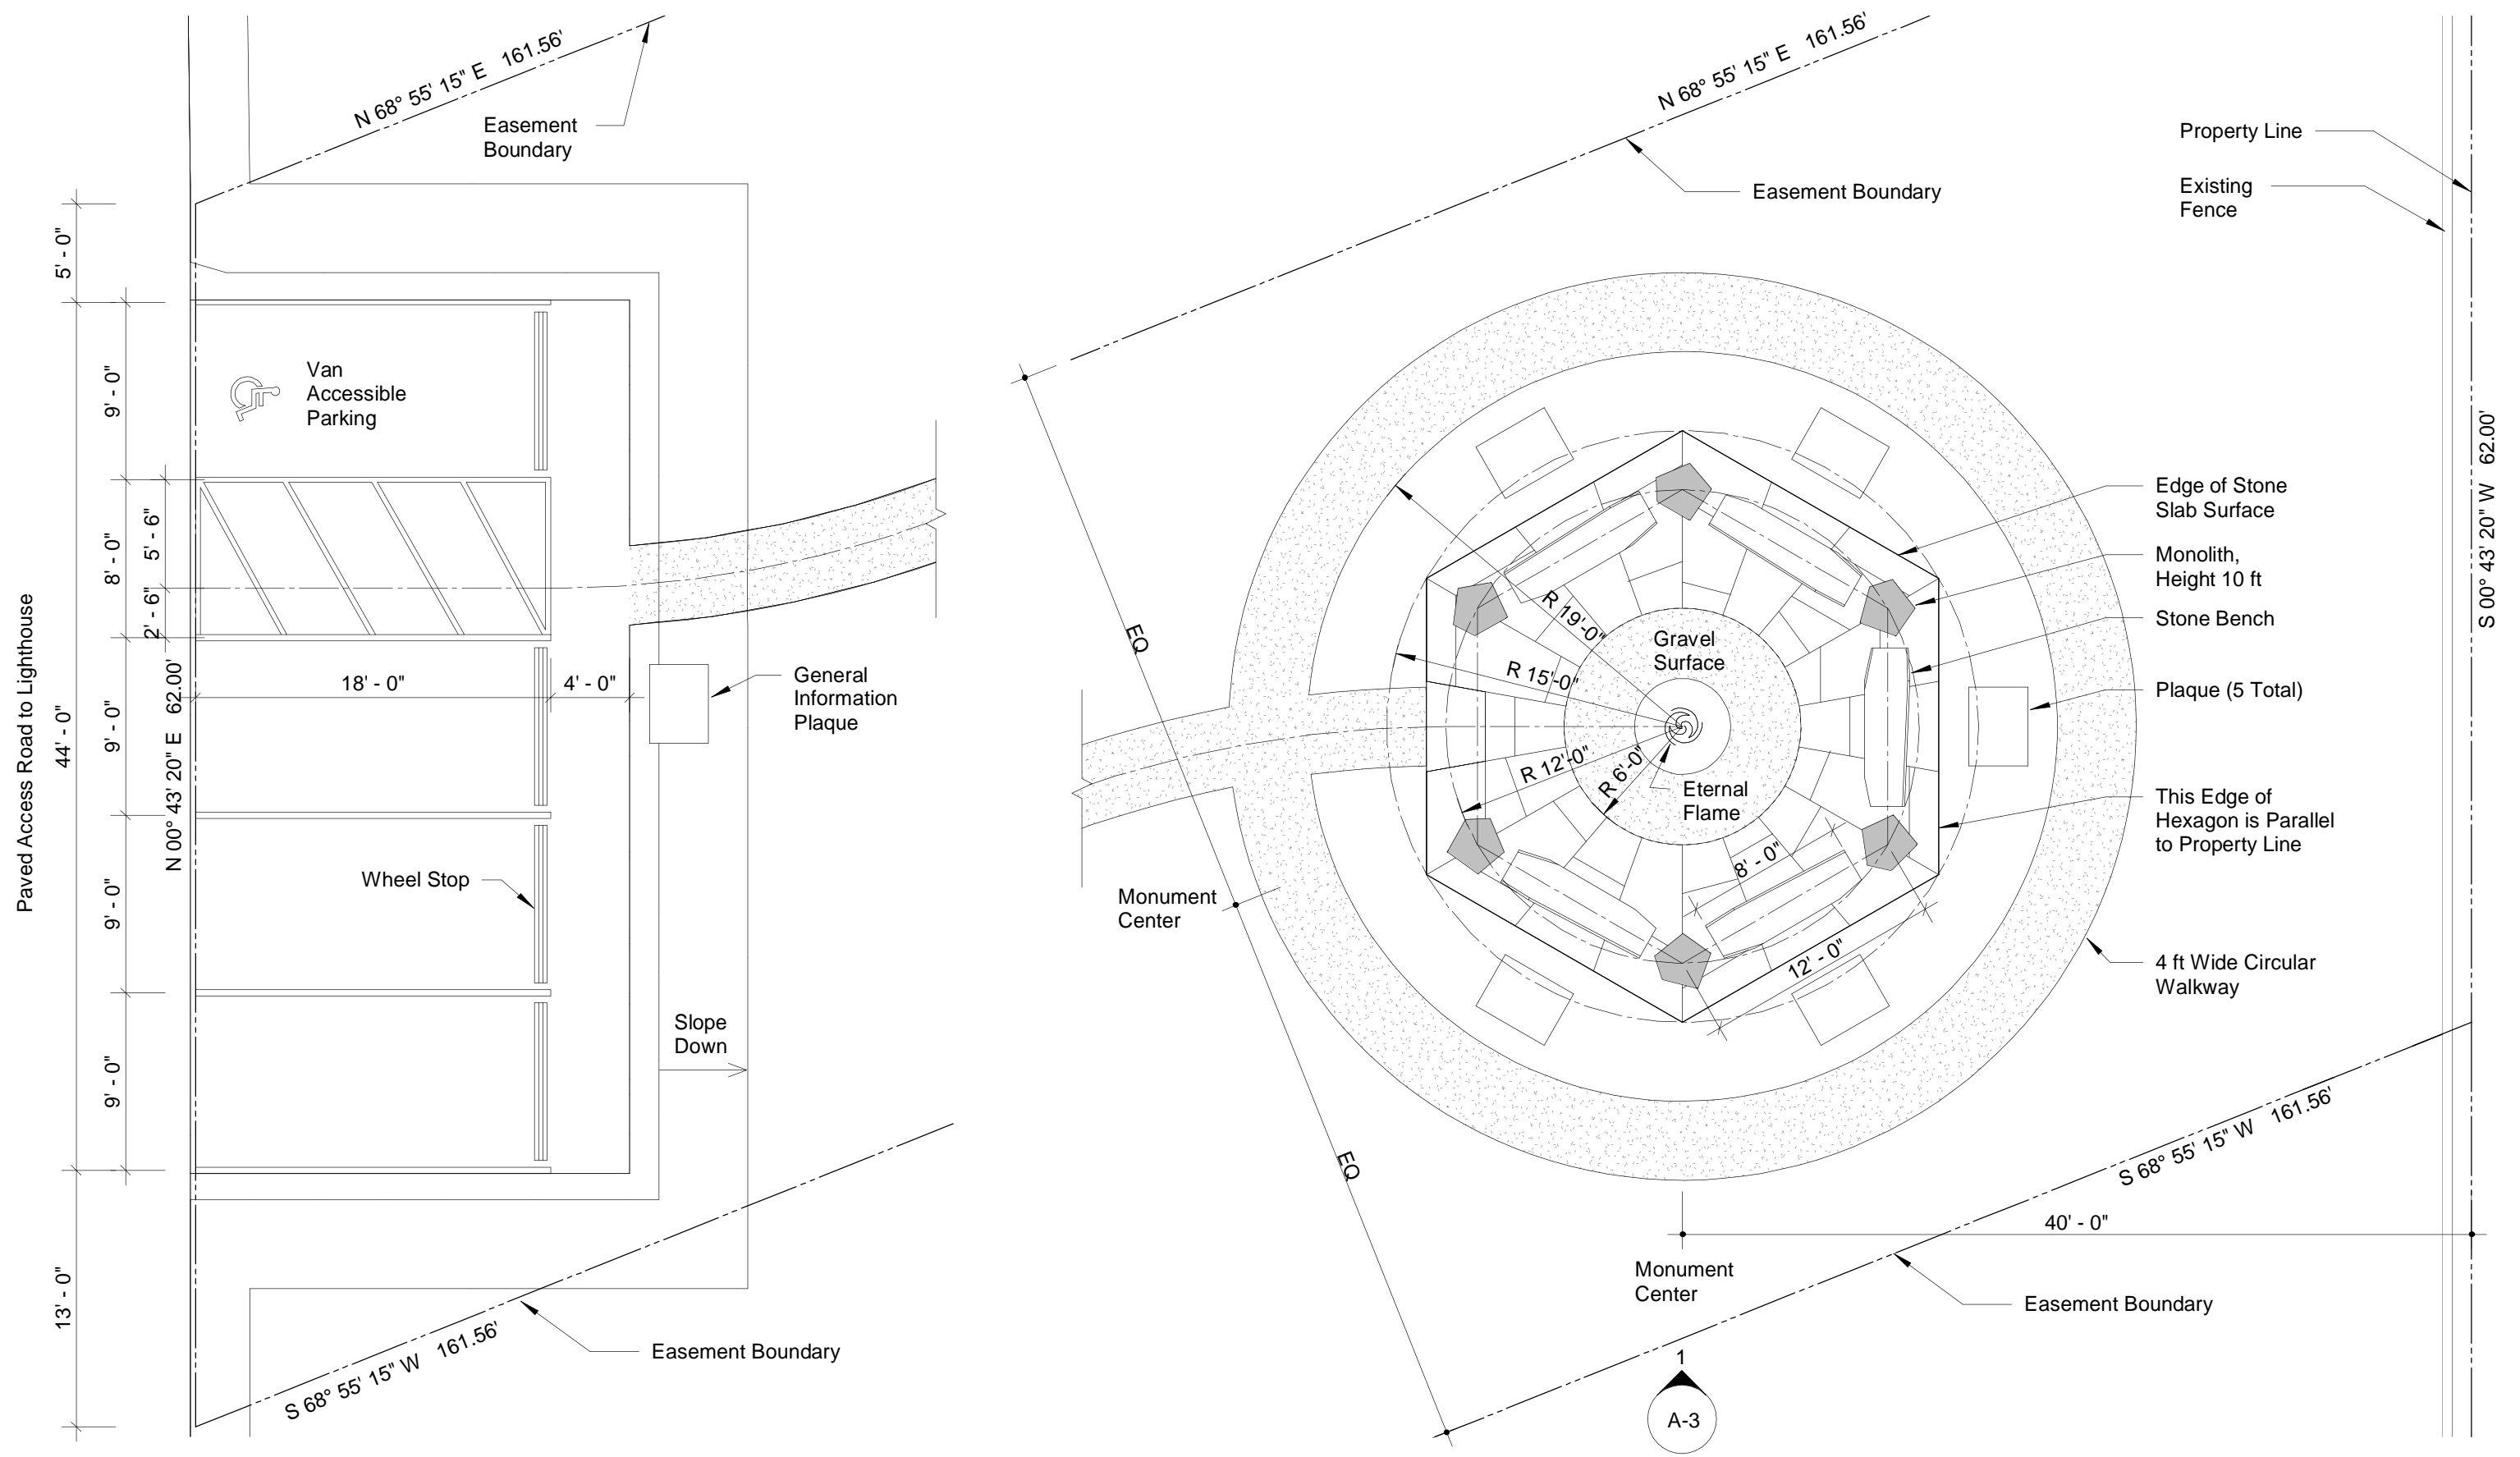

Project Northern California Coastal Veterans Monument
 Address 45500 Lighthouse Road
 Point Arena, CA 95468
 Architect Matthias Oppliger Architect
 Tel. 707.684.0463

Drawing Plan of Parking and Monument
 Scale 1/8" = 1'-0"
 Issue Coastal Development Permit Draft
 Date 12/18/20

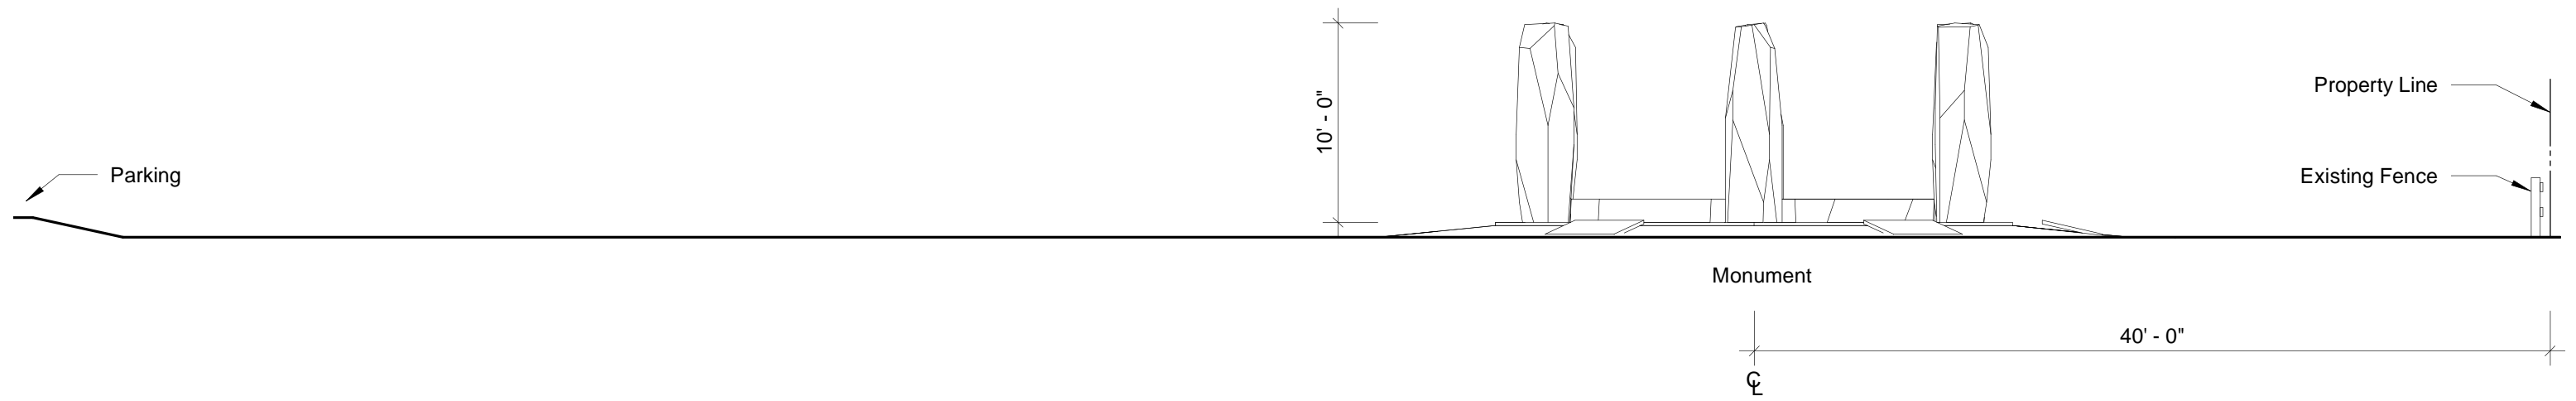

Project Northern California Coastal Veterans Monument
 Address 45500 Lighthouse Road
 Point Arena, CA 95468
 Architect Matthias Oppliger Architect
 Tel. 707.684.0463

Drawing Elevation
 Scale 1/8" = 1'-0"
 Issue Coastal Development Permit Draft
 Date 12/18/20



Project Northern California Coastal Veterans Monument
Address 45500 Lighthouse Road
Point Arena, CA 95468
Architect Matthias Oppliger Architect
Tel. 707.684.0463

Drawing
Scale
Issue
Date

Perspective View
Coastal Development Permit Draft
12/18/20